




West Elevation 1:100

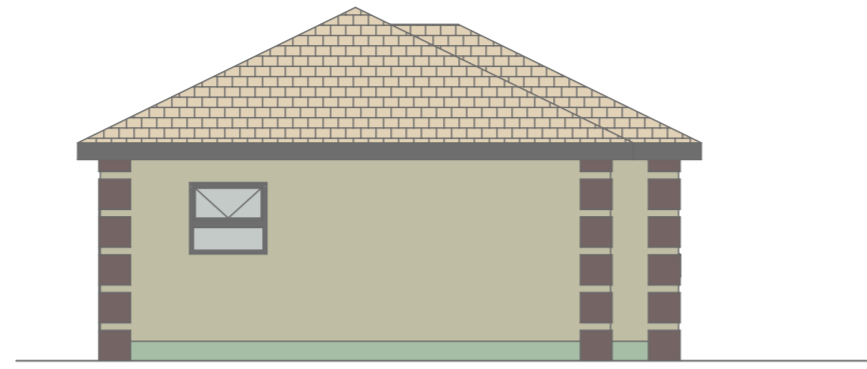


North Elevation 1:100

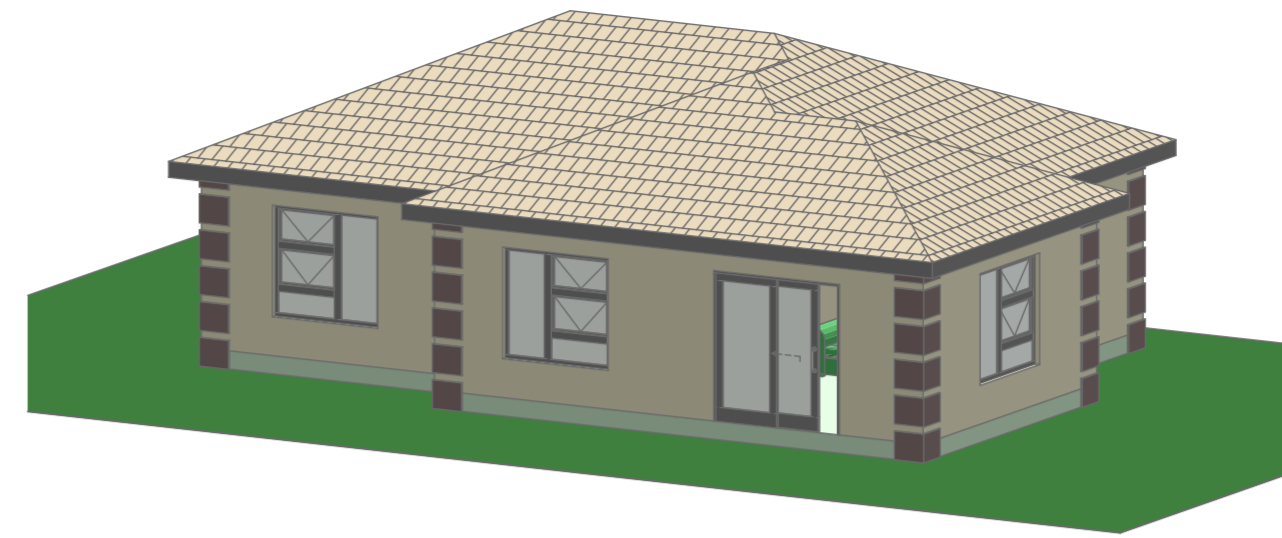


3D-02 Document 1:100

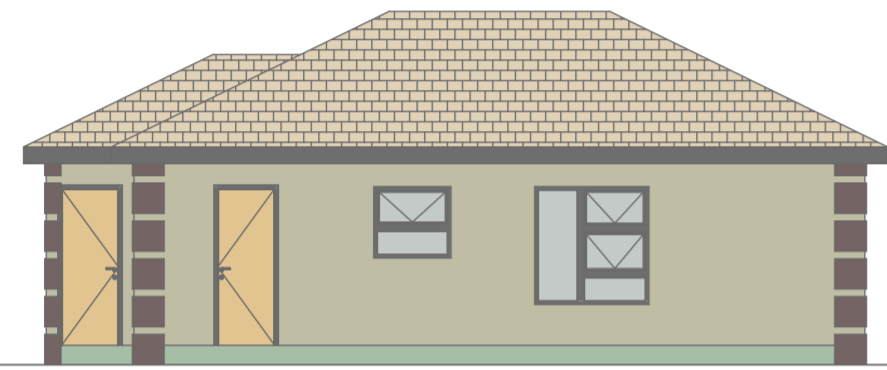


East Elevation 1:100

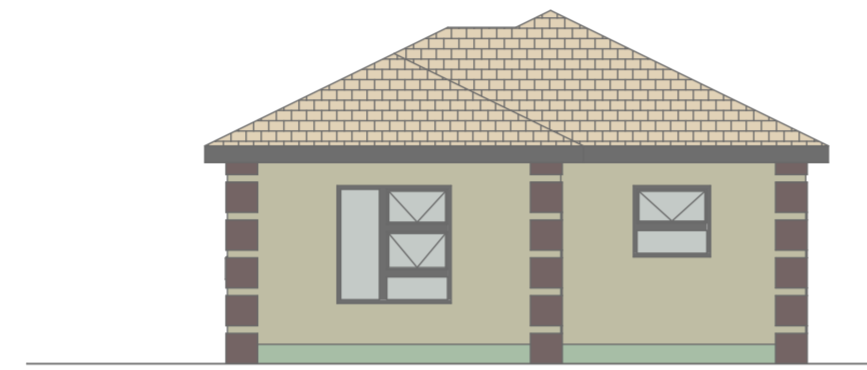


South Elevation 1:100

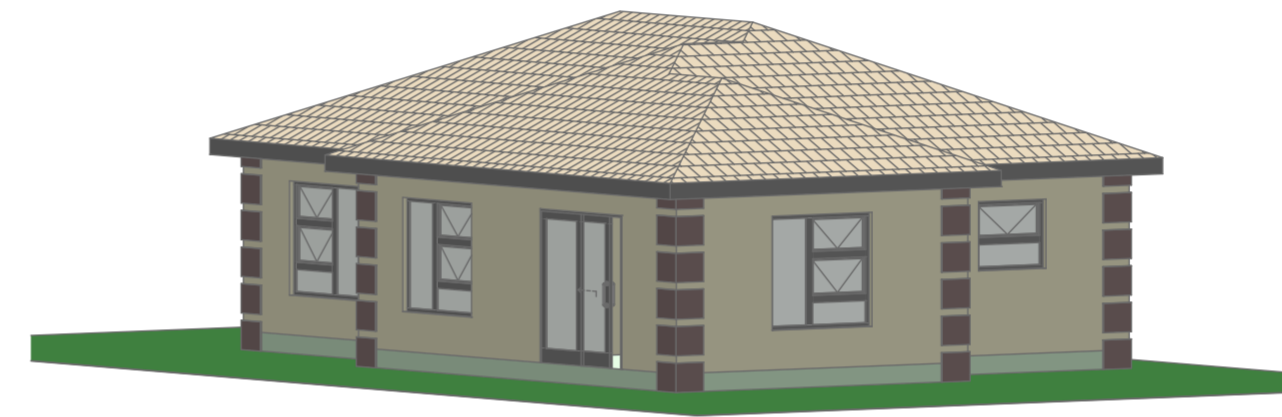

3D-03 Document 1:100

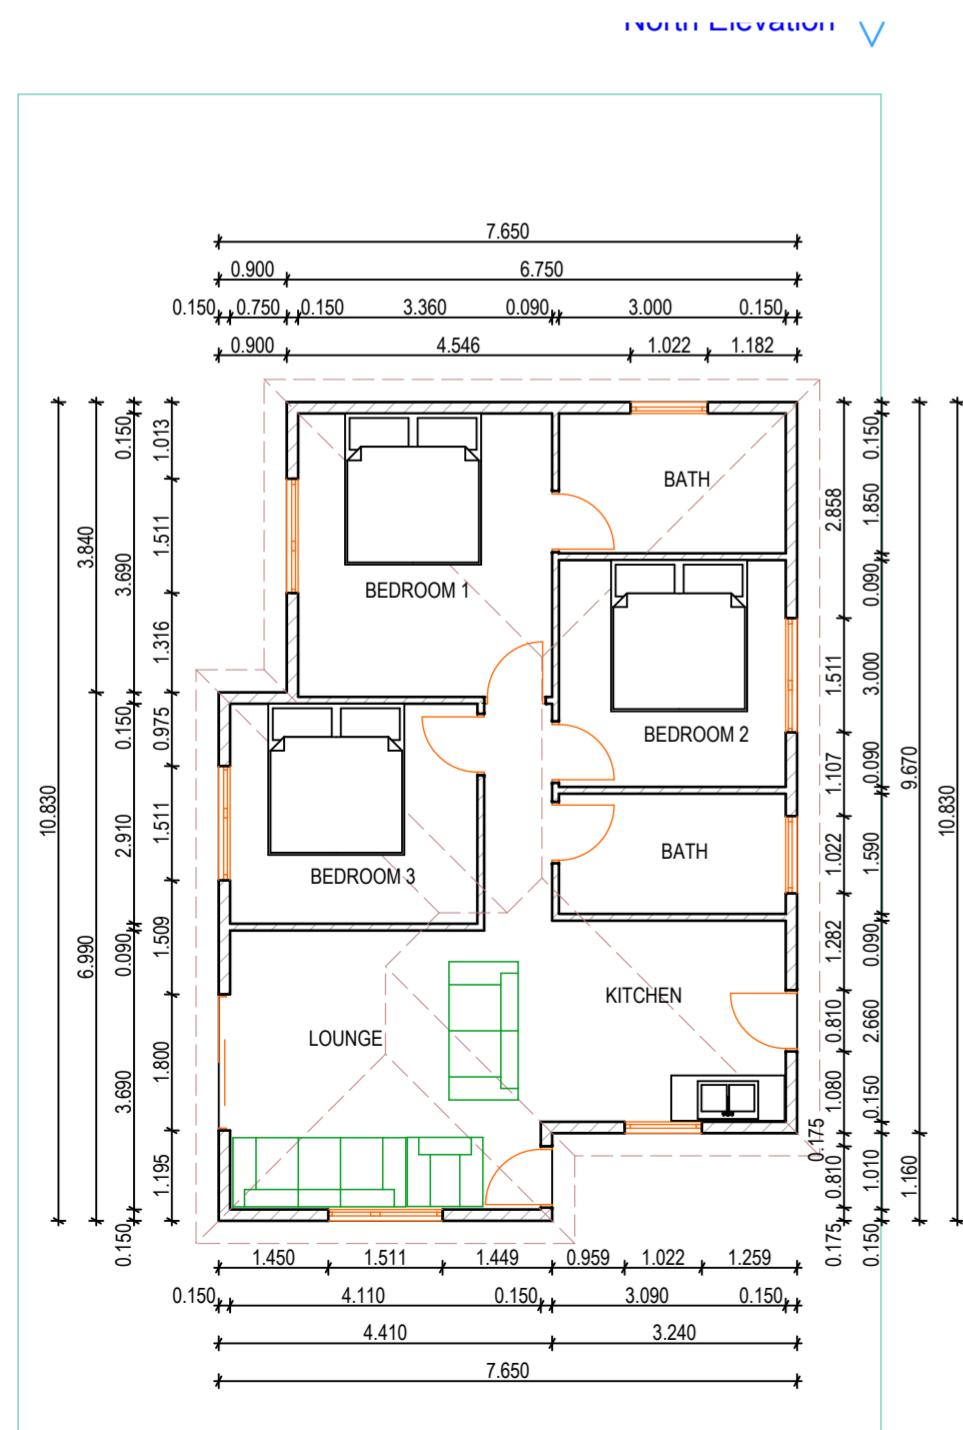

0. Ground Floor 1:100

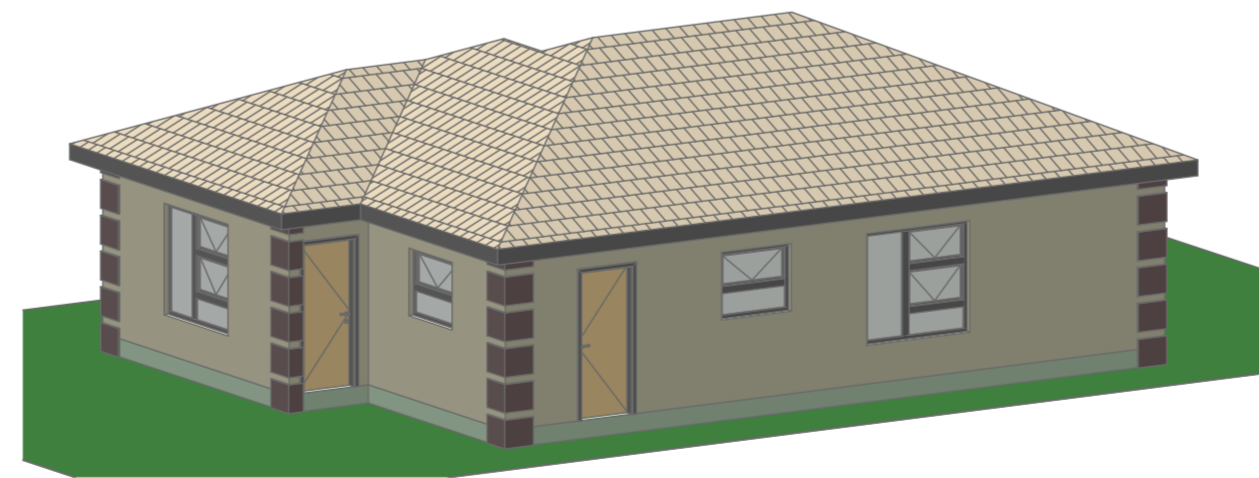

3D-01 Document 1:100

Company Title

RPM HOUSING

Street :
 City : KRUGERSDORP
 State/Country : SOUTH AFRICA
 Postal Code :

Job Title

**Ground Floor, East Elevation,
 North Elevation, South Elevation,
 West Elevation, Document**

Drawing Name

Drawing Status

DWELLING HOUSE

Drawn by : GEZANI Date FEB 2015
 #CAD Technician GEZANI
 Checked by GEZANI Date FEB 2015
 #Architect GEZANI

Drawing Scale

1:100